



1901 BUTTERFIELD ROAD

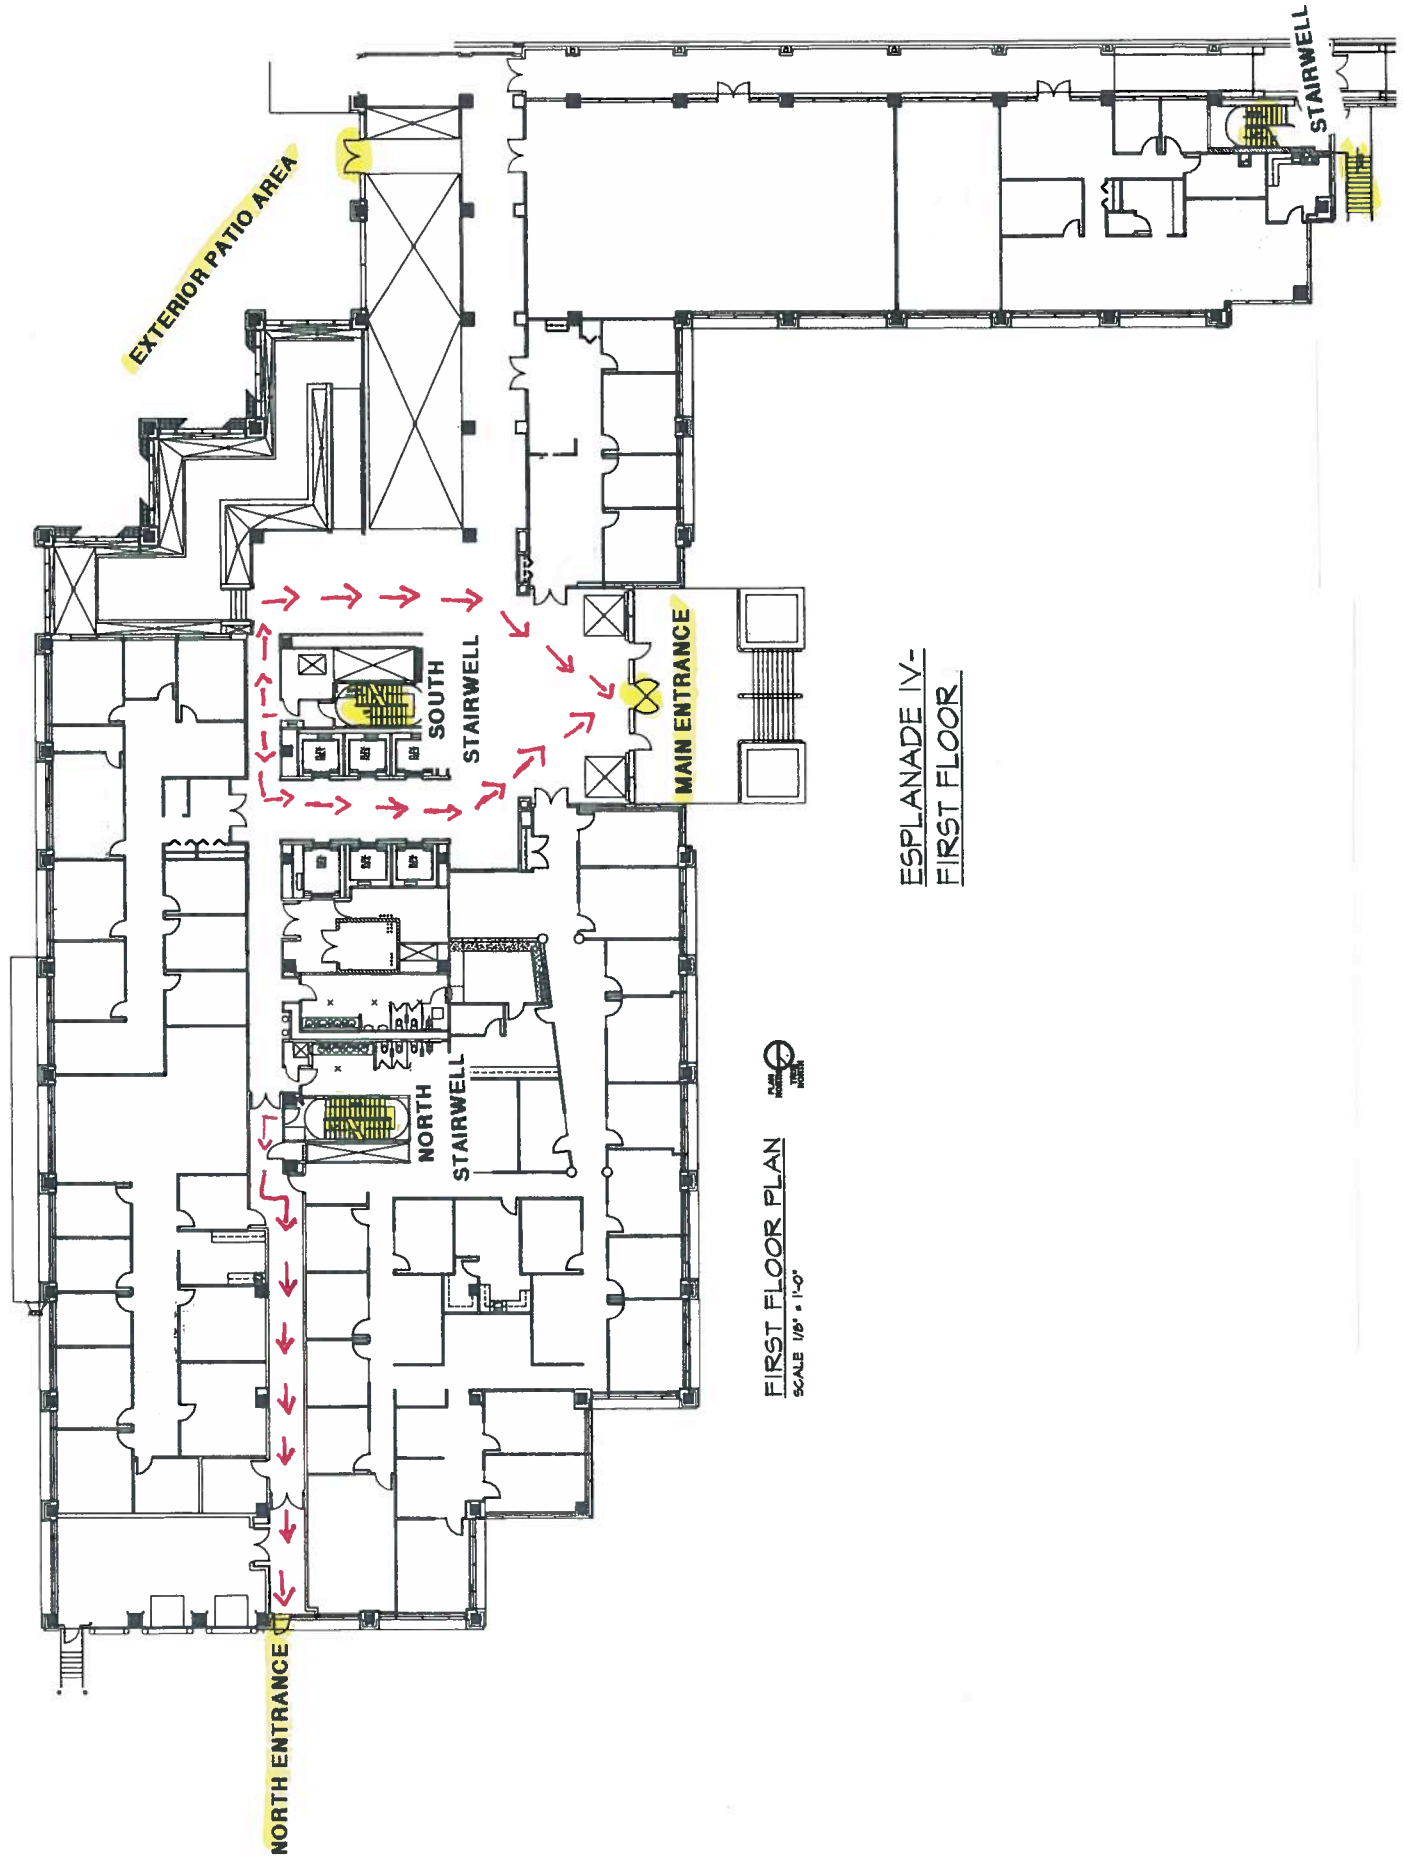

FIRST FLOOR PLAN  
SCALE 1/8" = 1'-0"

ESPLANADE IV-  
FIRST FLOOR

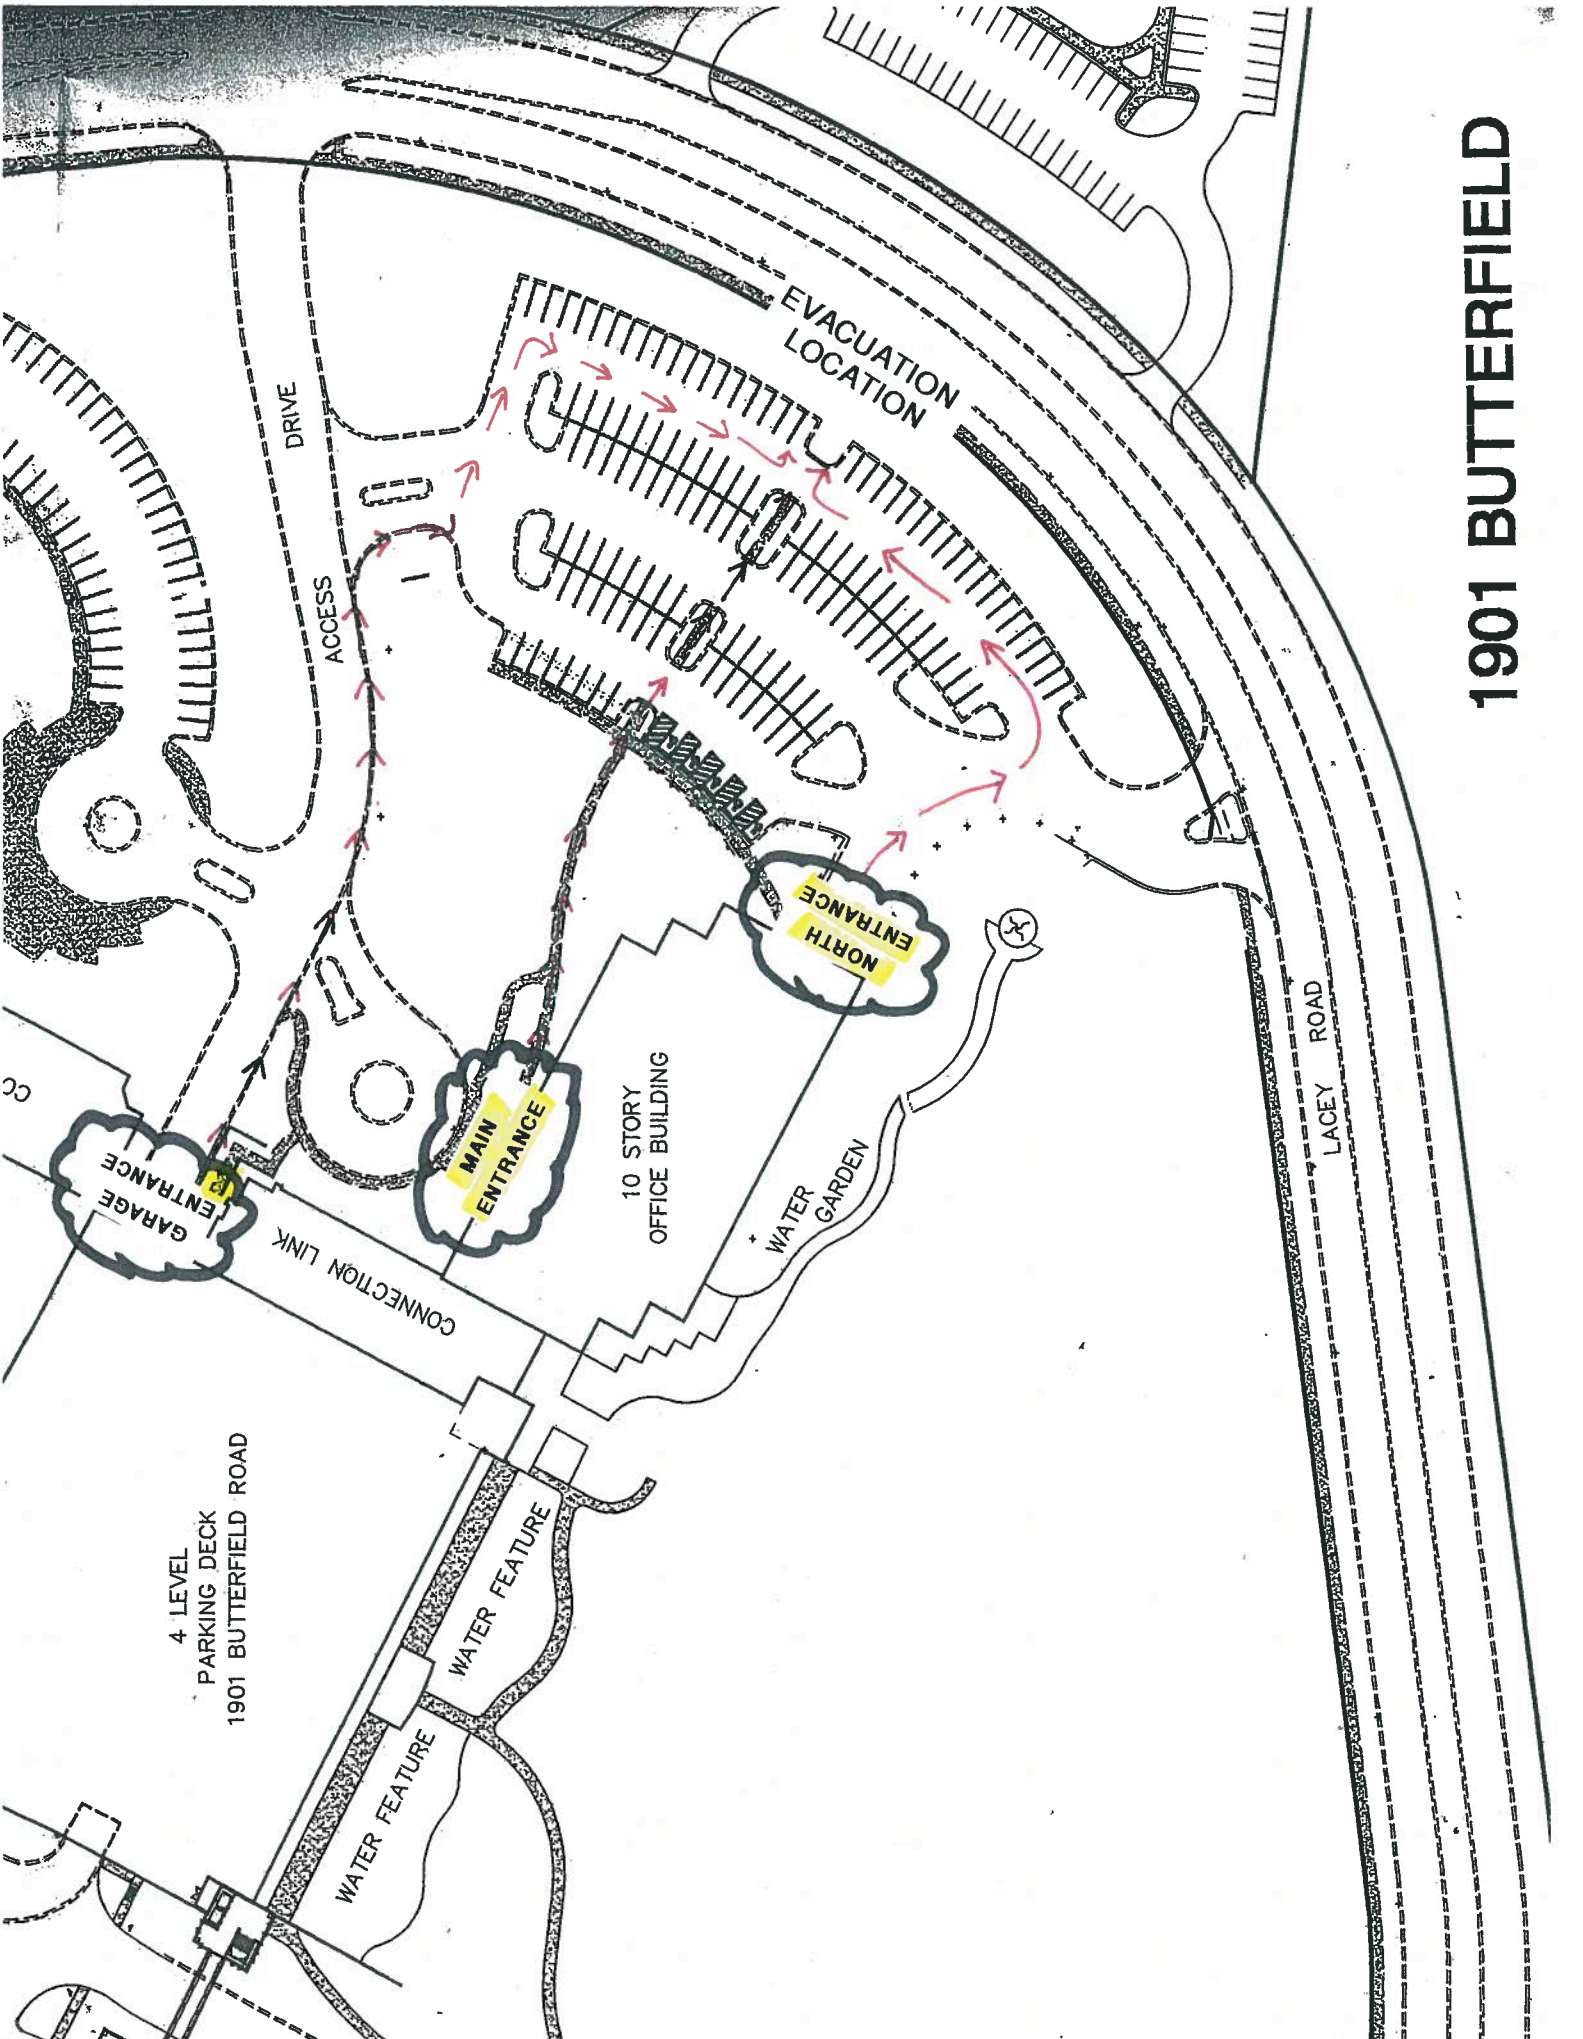

# 1901 BUTTERFIELD

CC

4 LEVEL  
PARKING DECK  
1901 BUTTERFIELD ROAD

GARAGE  
ENTRANCE

MAIN  
ENTRANCE

NORTH  
ENTRANCE

10 STORY  
OFFICE BUILDING

WATER  
GARDEN

CONNECTION LINK

DRIVE

ACCESS

EVACUATION  
LOCATION

LACEY ROAD

WATER FEATURE

WATER FEATURE

WATER FEATURE