


ESPLANADE V-
FIRST FLOOR

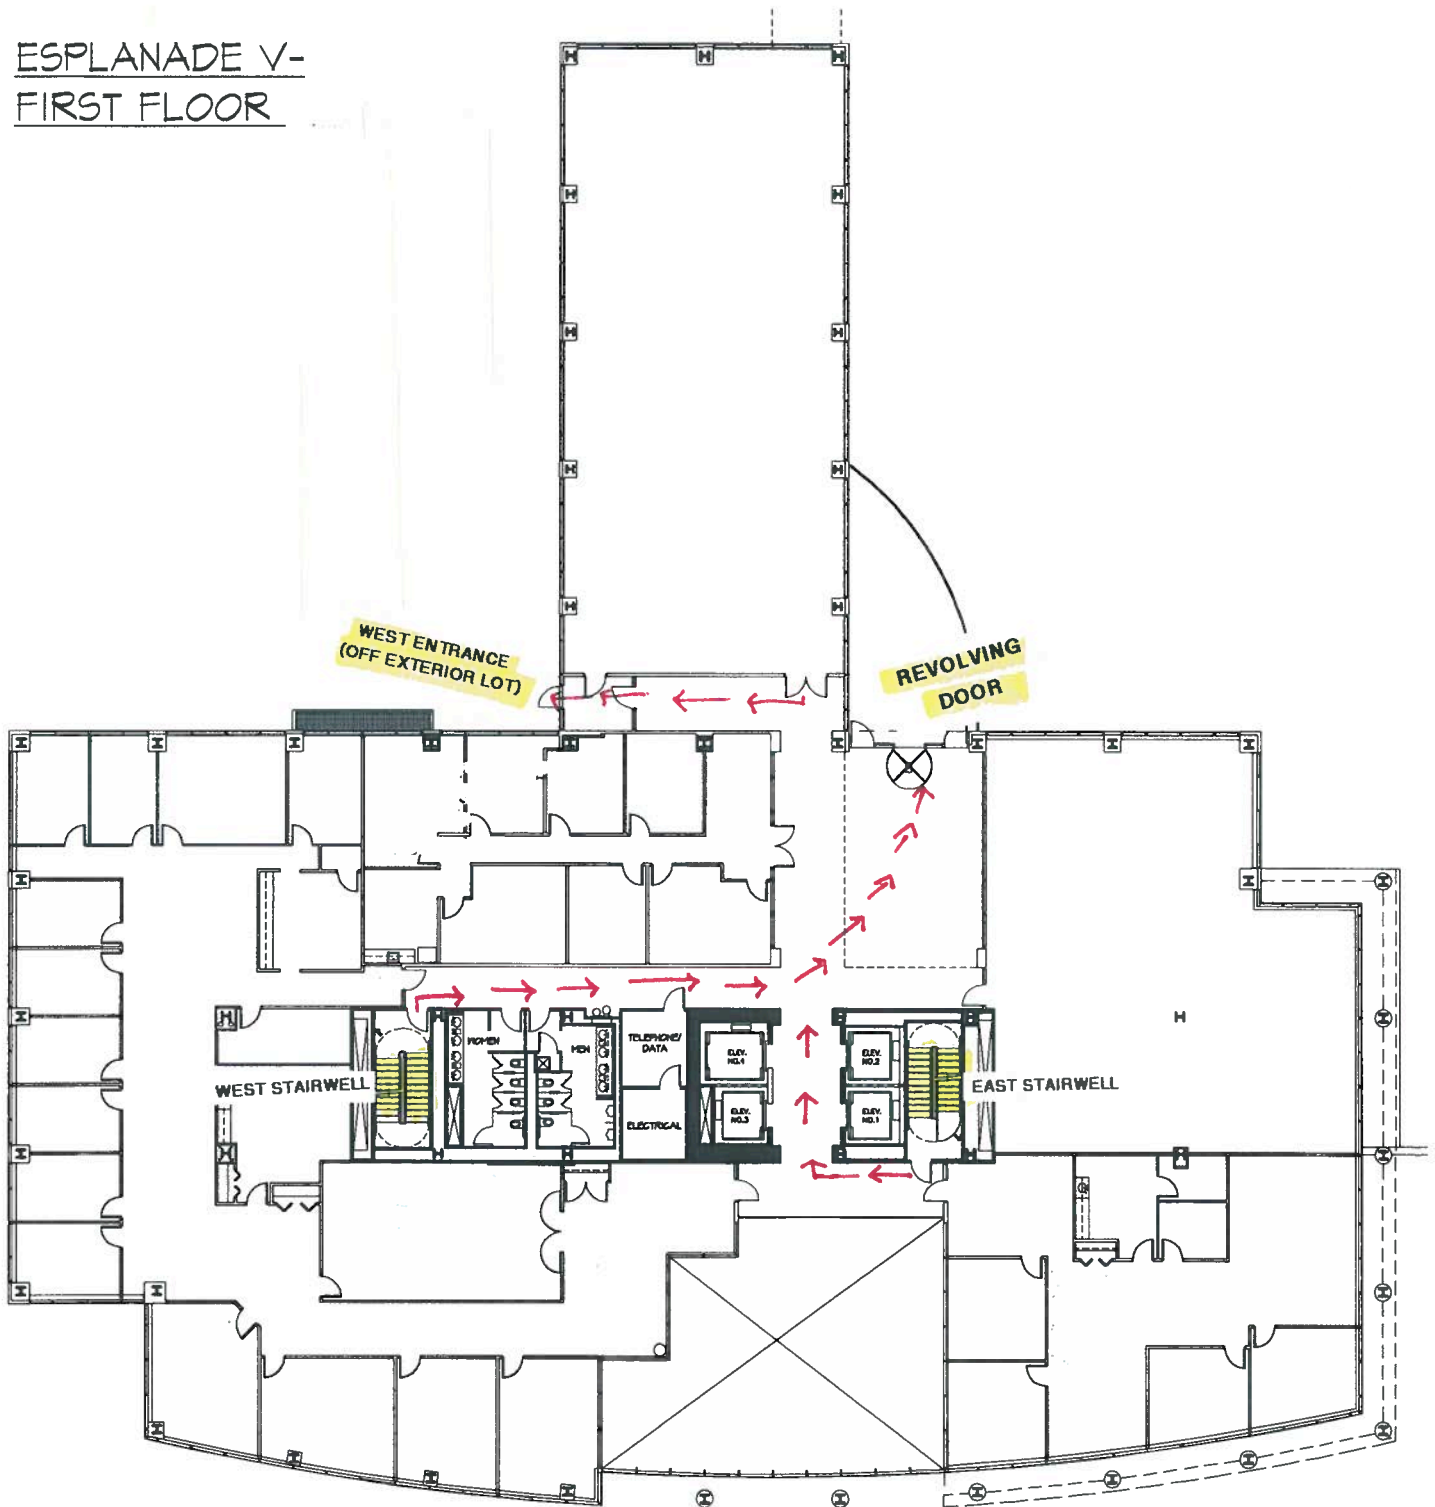

FIRST FLOOR PLAN

SCALE 1/8" = 1'-0"



**EVACUATION LOCATION
(OPEN GRASSY AREA)**

EVACUATION LOCATION


LOWER LEVEL ATRIUM DOOR

ENTRANCE MAIN

ENTRANCE DOCK

EVACUATION LOCATION

3250 LACEY

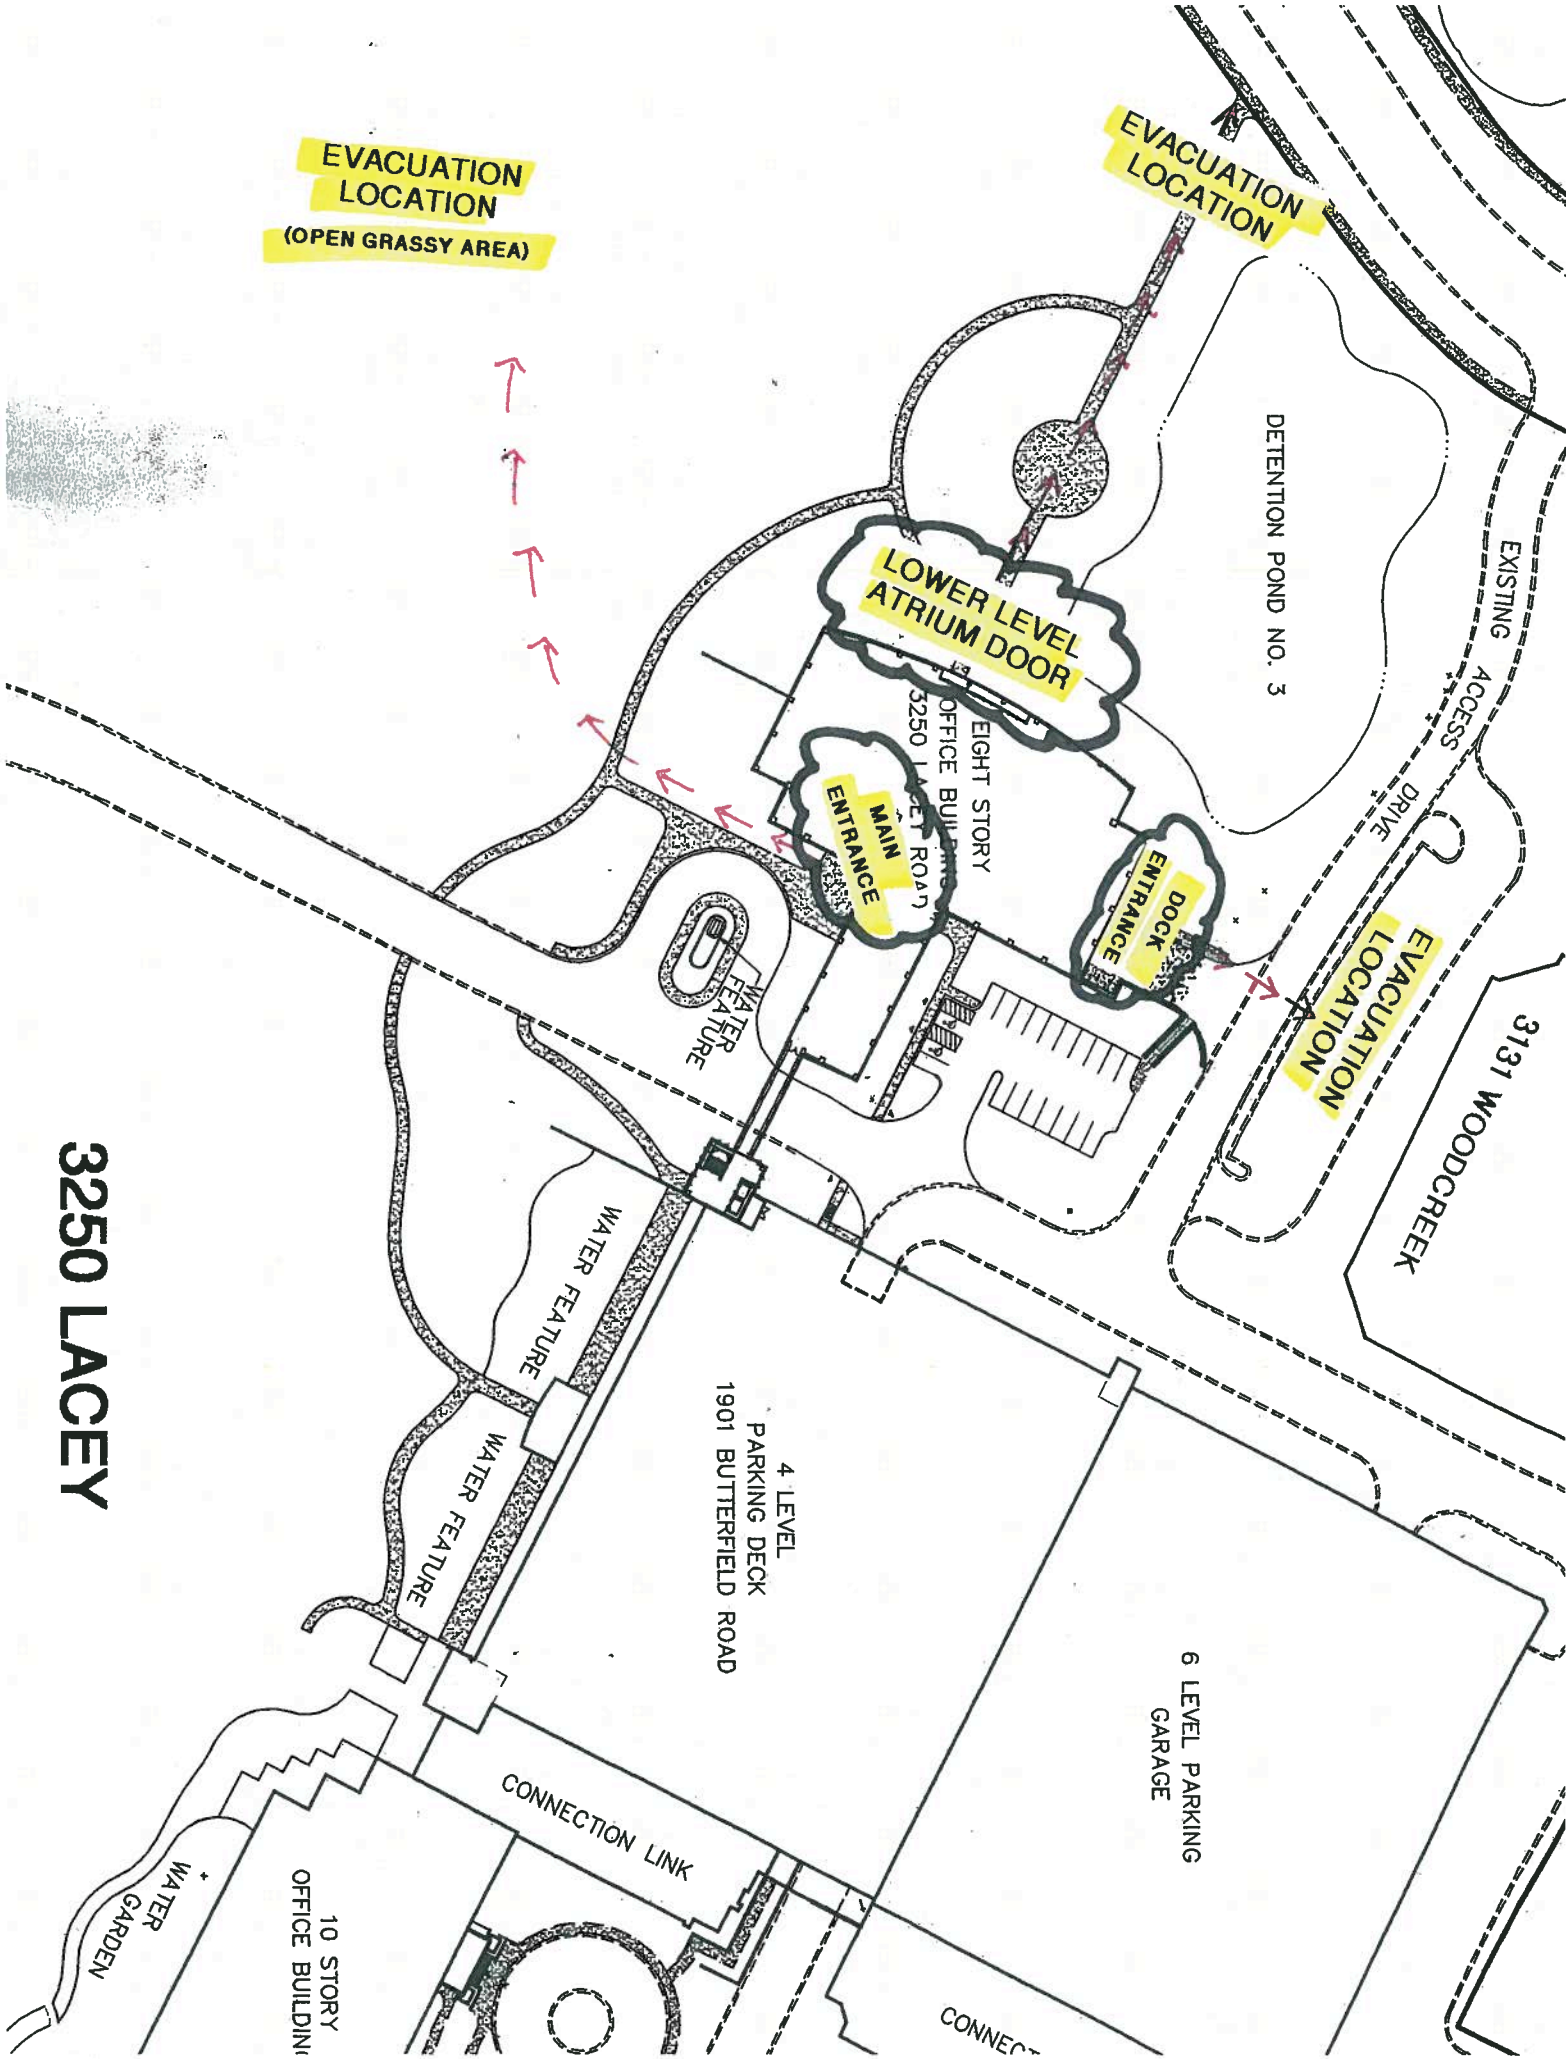

DETENTION POND NO. 3

EXISTING ACCESS DRIVE

3131 WOODCREEK

4 LEVEL PARKING DECK
1901 BUTTERFIELD ROAD

6 LEVEL PARKING GARAGE

CONNECTION LINK

10 STORY OFFICE BUILDING

WATER GARDEN

CONNECT